


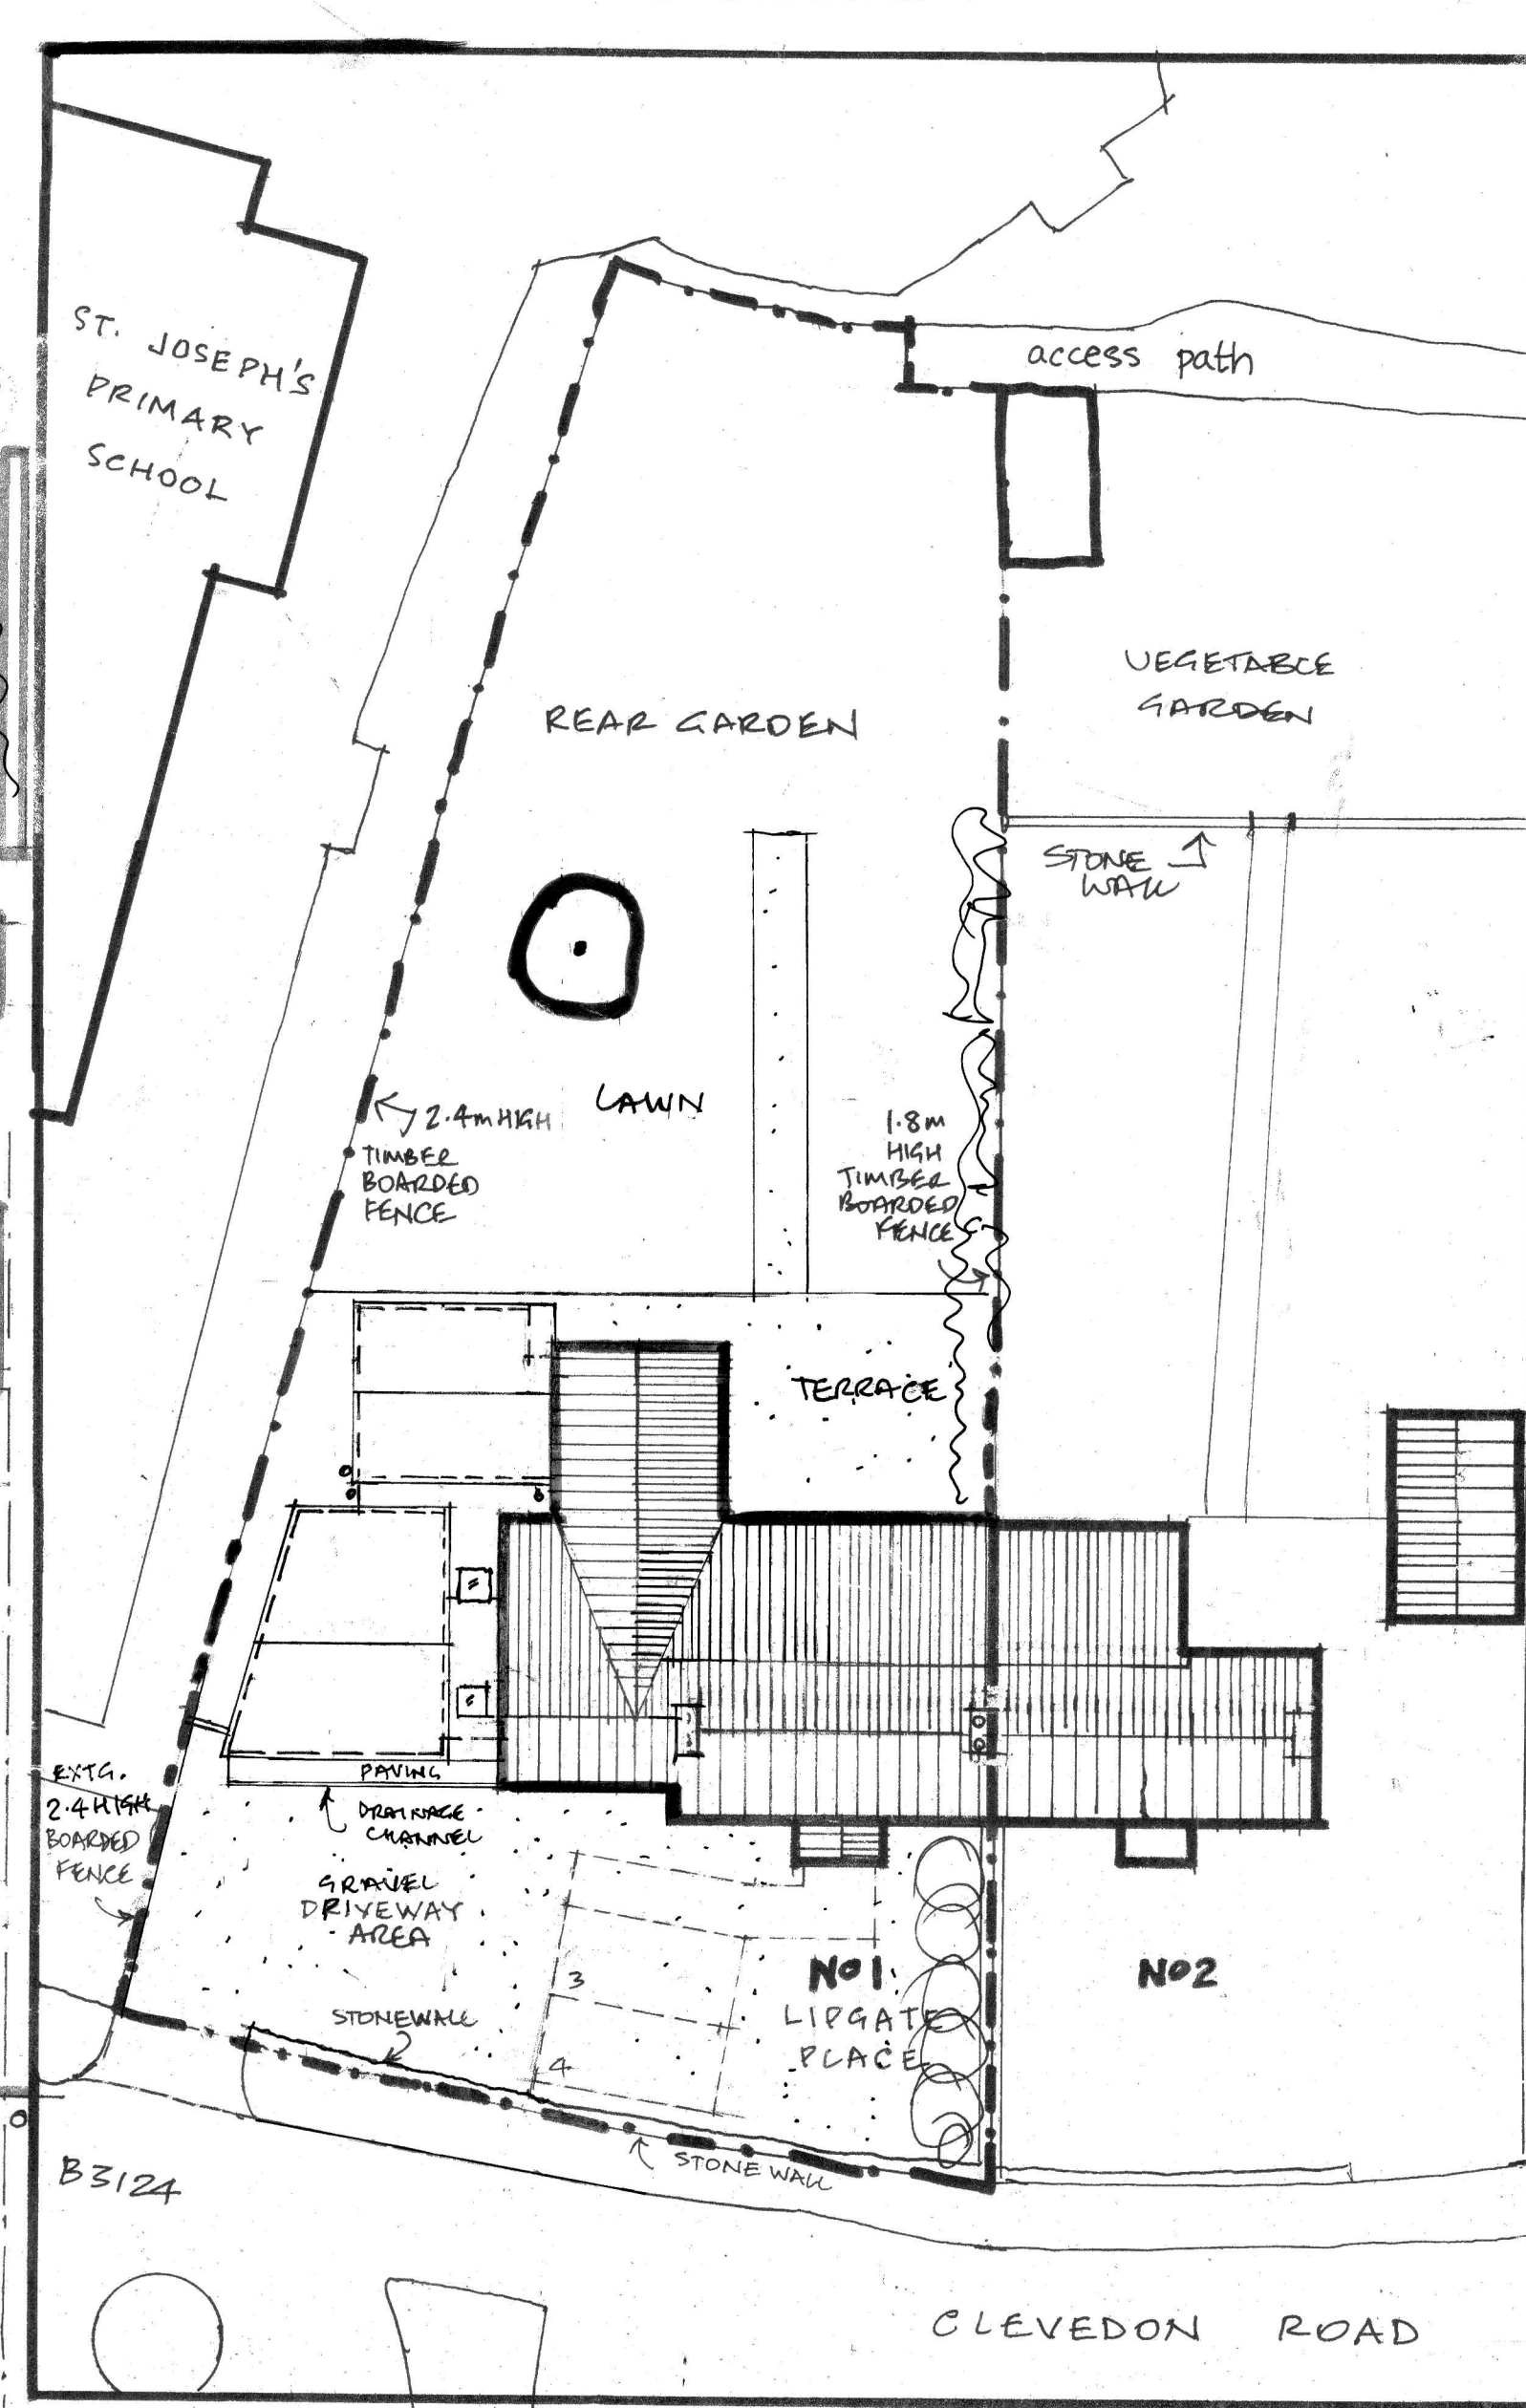
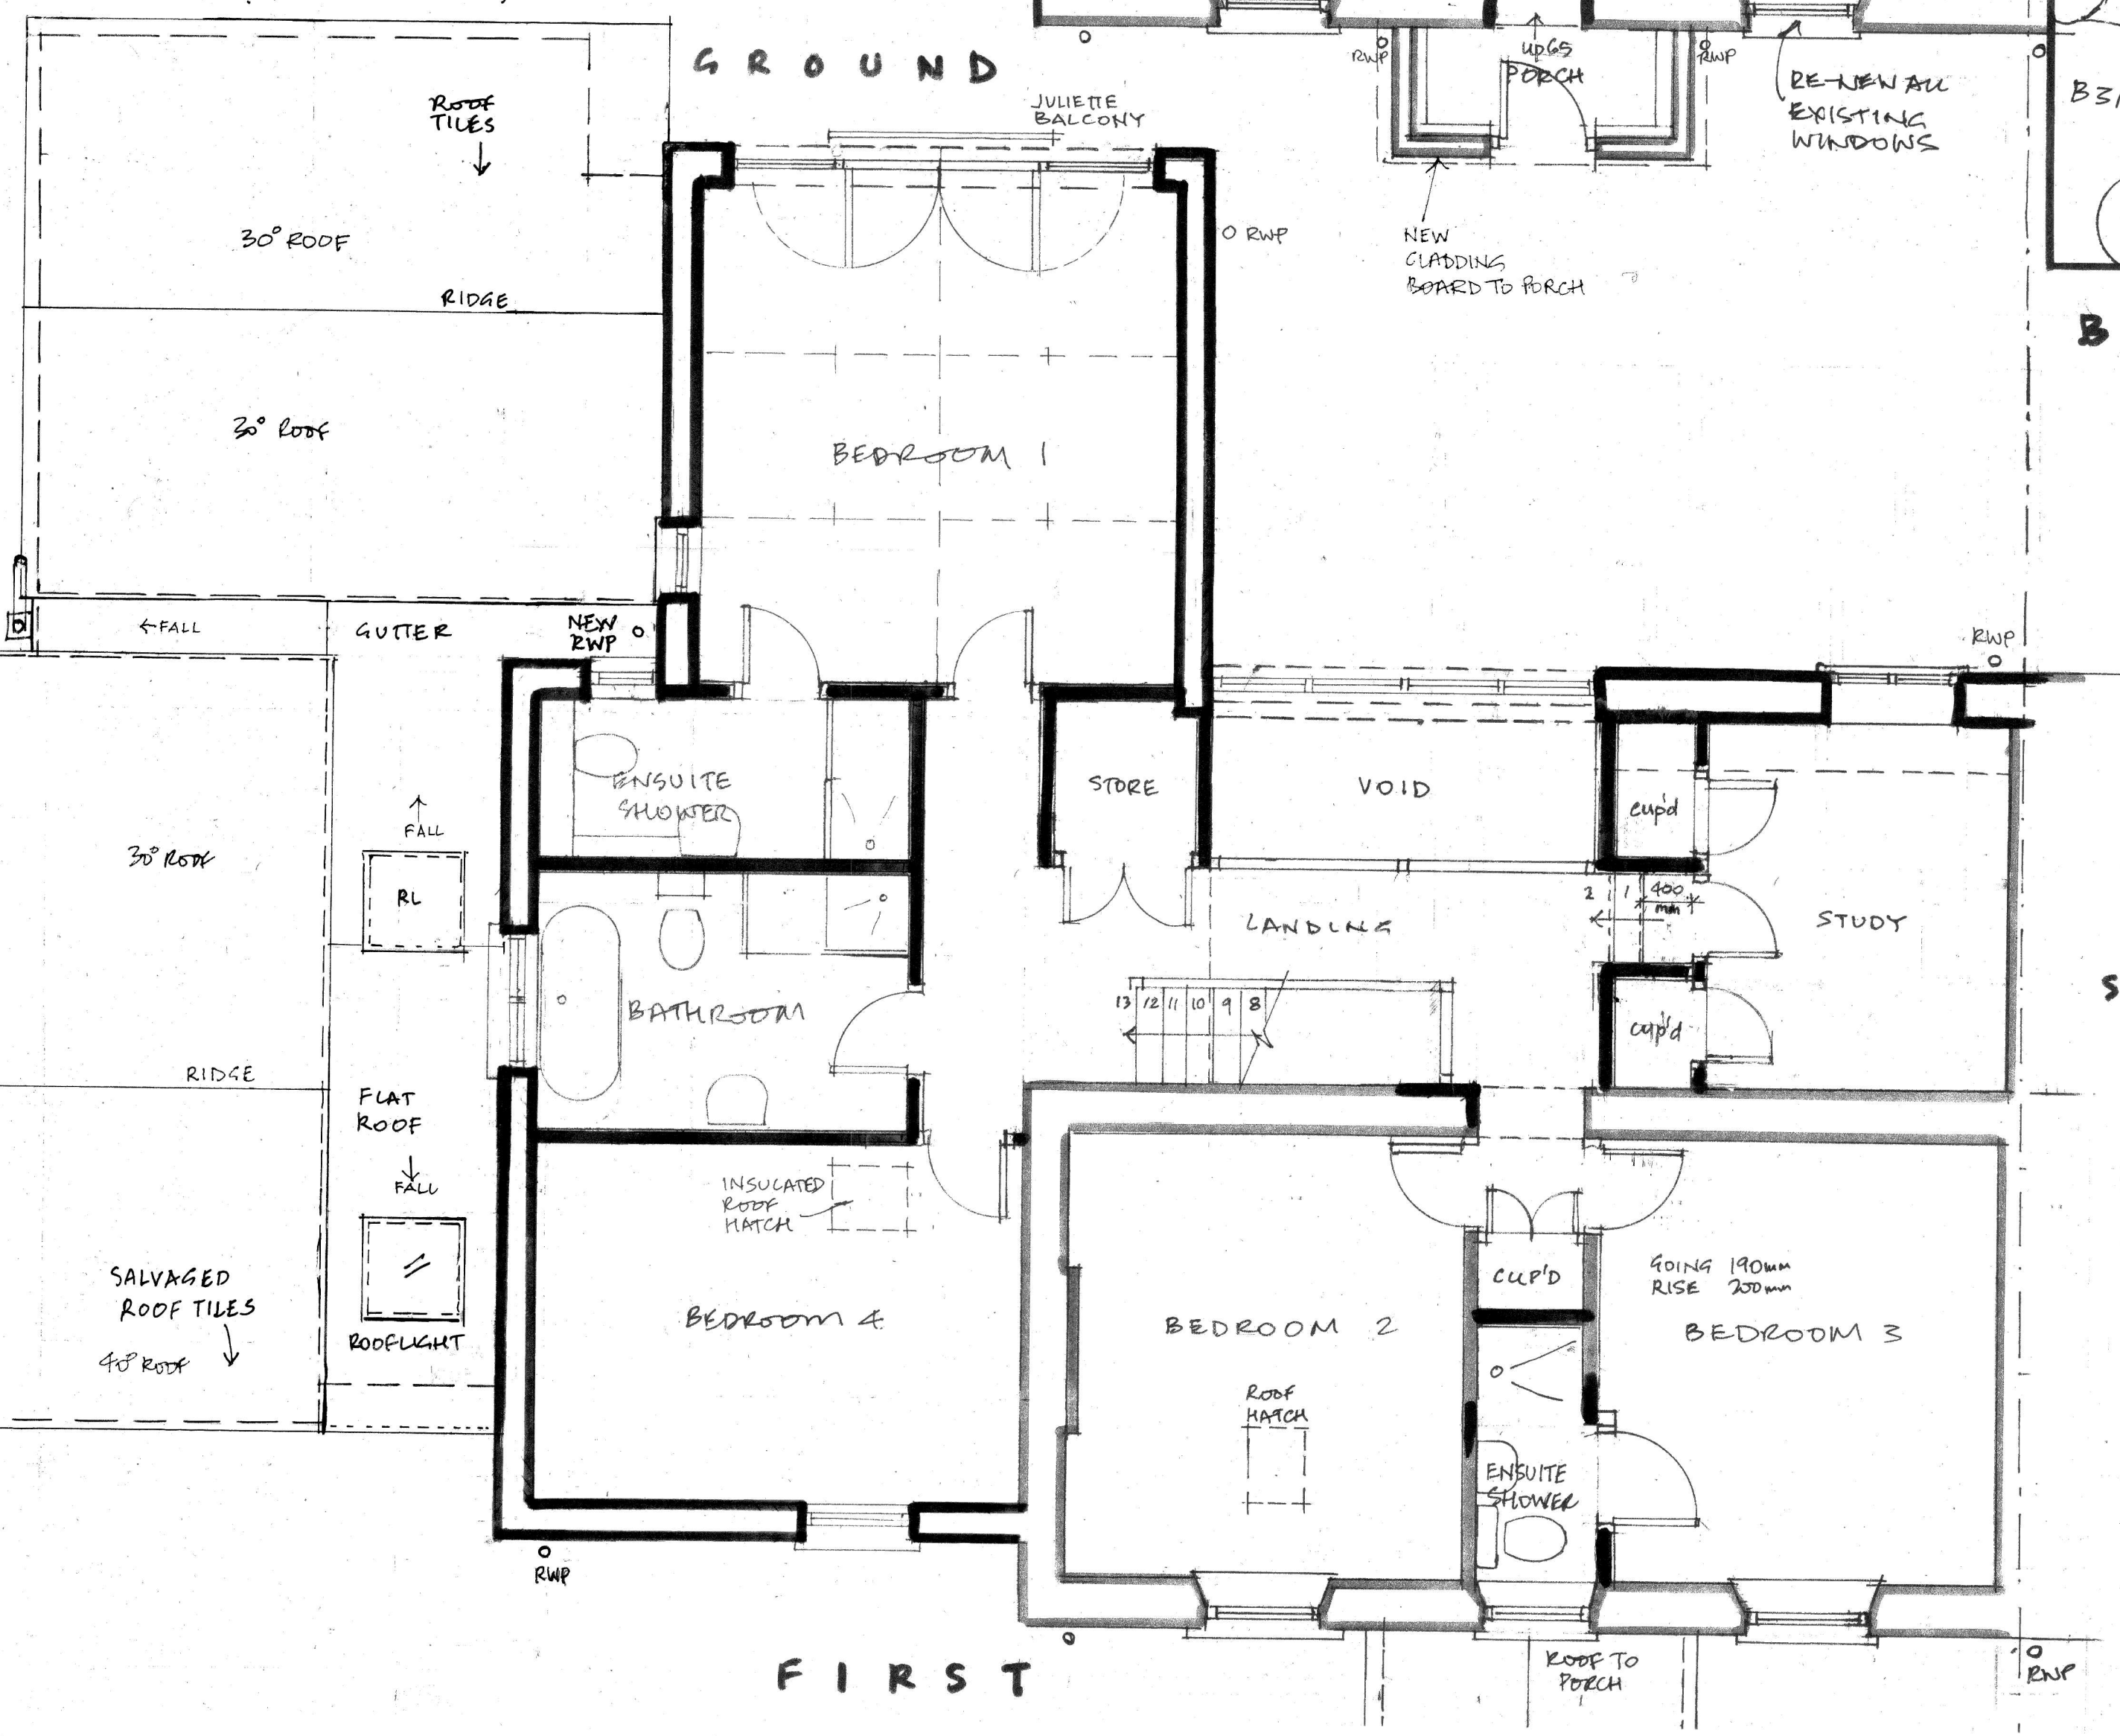
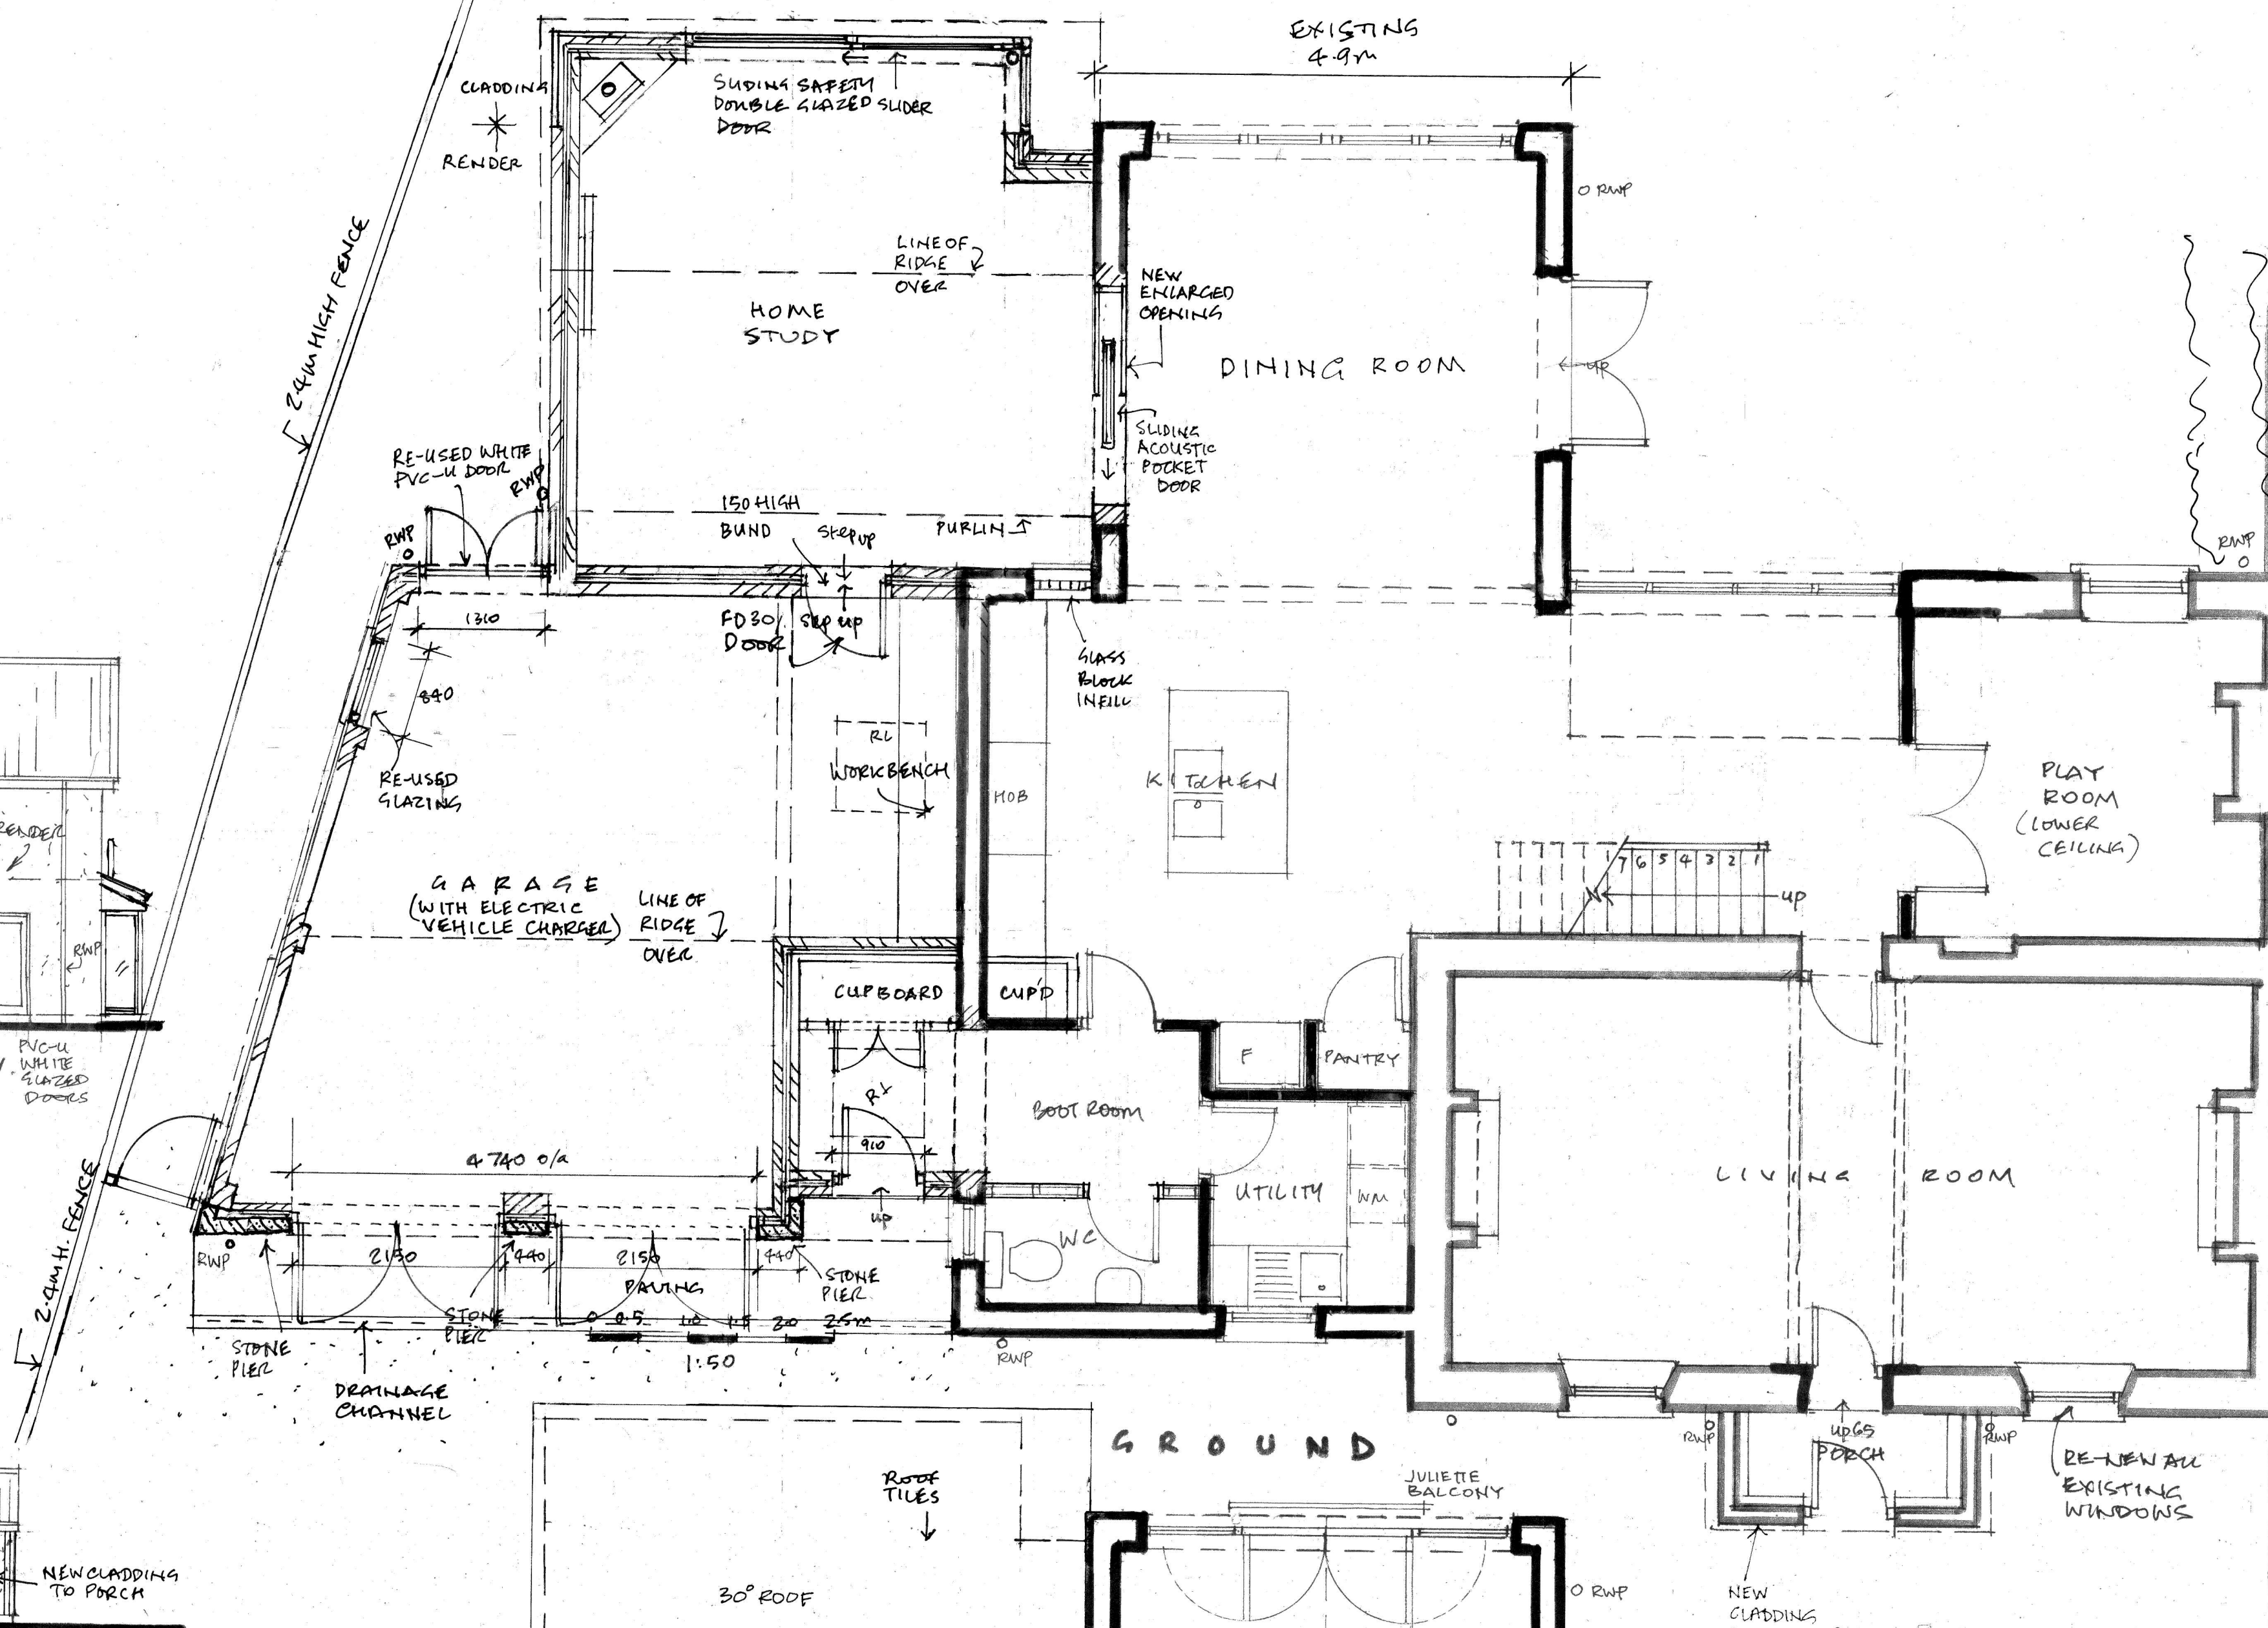
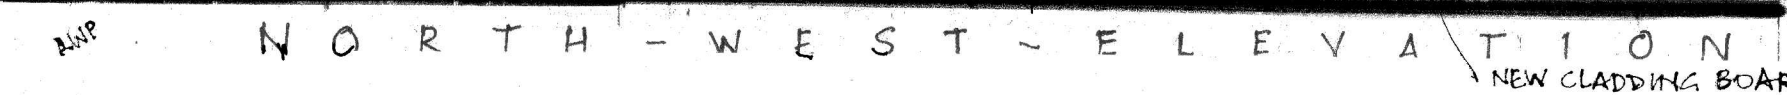


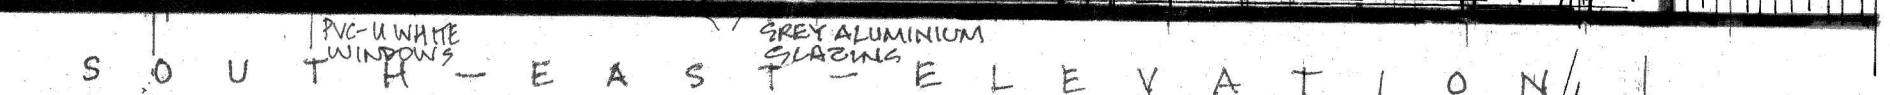

BLOCK PLAN 1:200


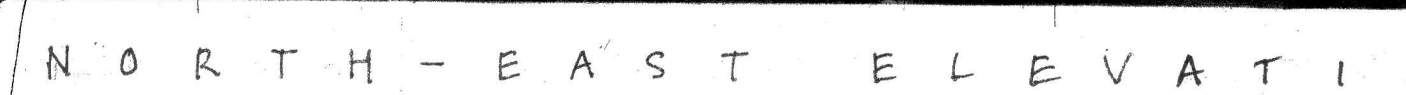


SITE LOCATION 1:1250

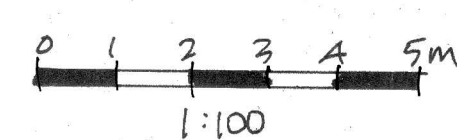

1 LIPGATE PLACE
CLEVEDON ROAD
PORTISHEAD
PROPOSED EXTENSION
Scale 1:50 / 1:100 JULY 17
A. CLIENT ALTERATIONS 30.6.22

153:02A

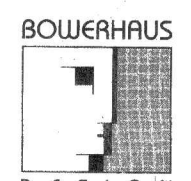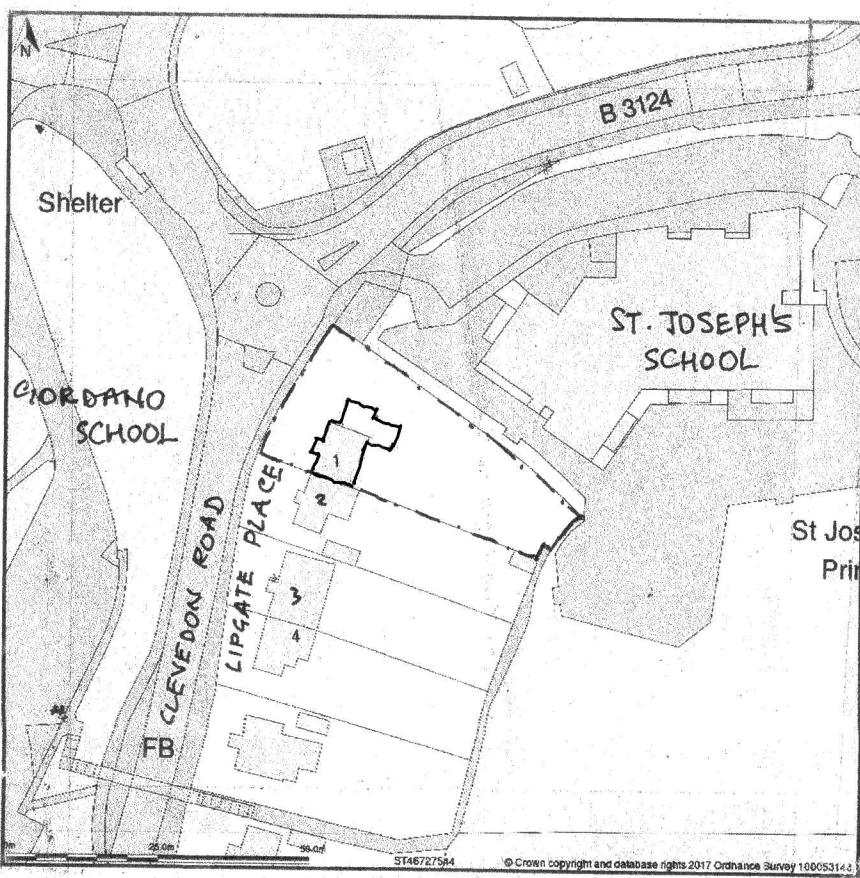

IAN BOWER
B.Sc(Hons) B.Arch RIBA
CHARTERED ARCHITECT